



Sheet List	
Sheet Number	Sheet Name
A101	Cover Page
A102	Floor Plan
A103	Roof Plan
A104	Reflected Ceiling Plan
A105	Elevation
A106	Sections

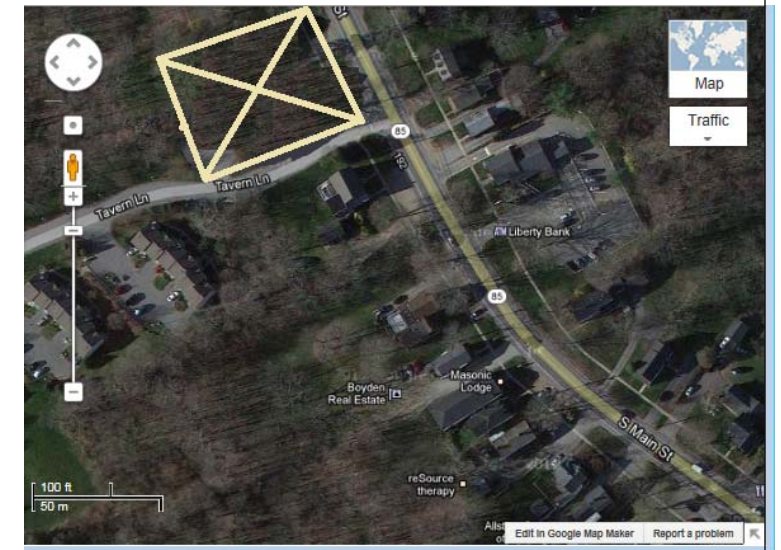


103 Tavern Lane
Cholchester, CT 06415

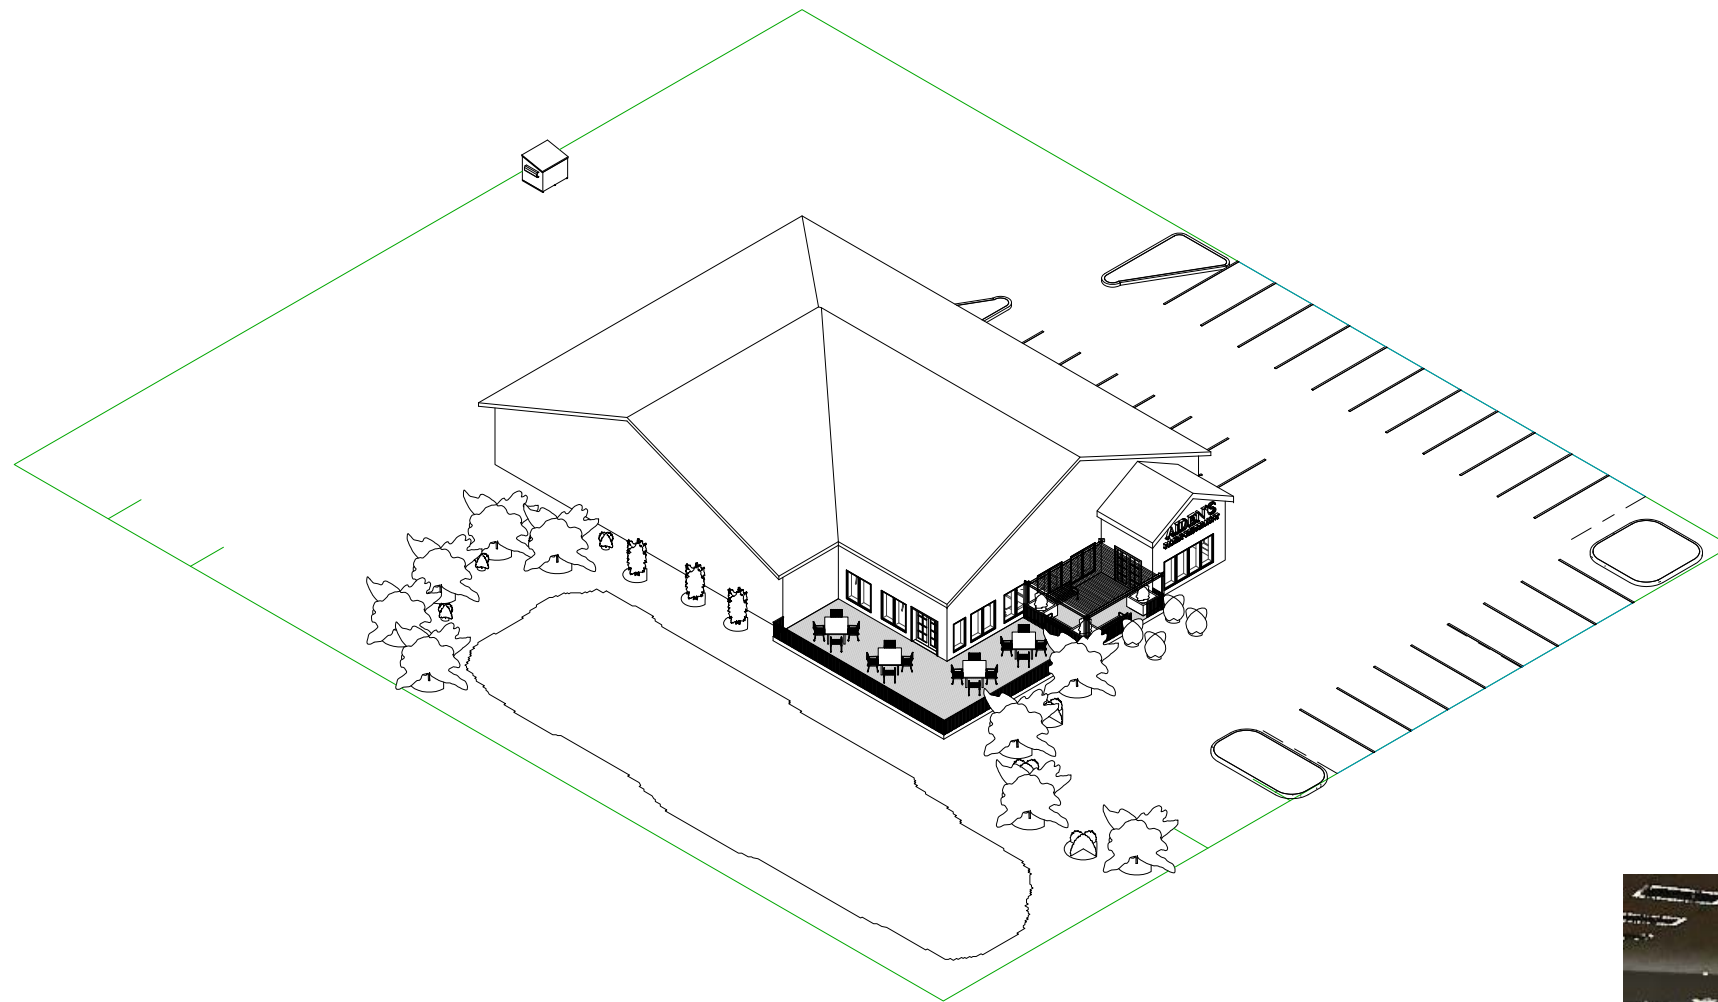



Jason P. Reed
Final Project - Restaurant

No.	Description	Date

Cover Page		A101
Project number	120001	
Date	12/5/2012	
Drawn by	JPR	
Checked by	ROEHL	Scale 12" = 1'-0"

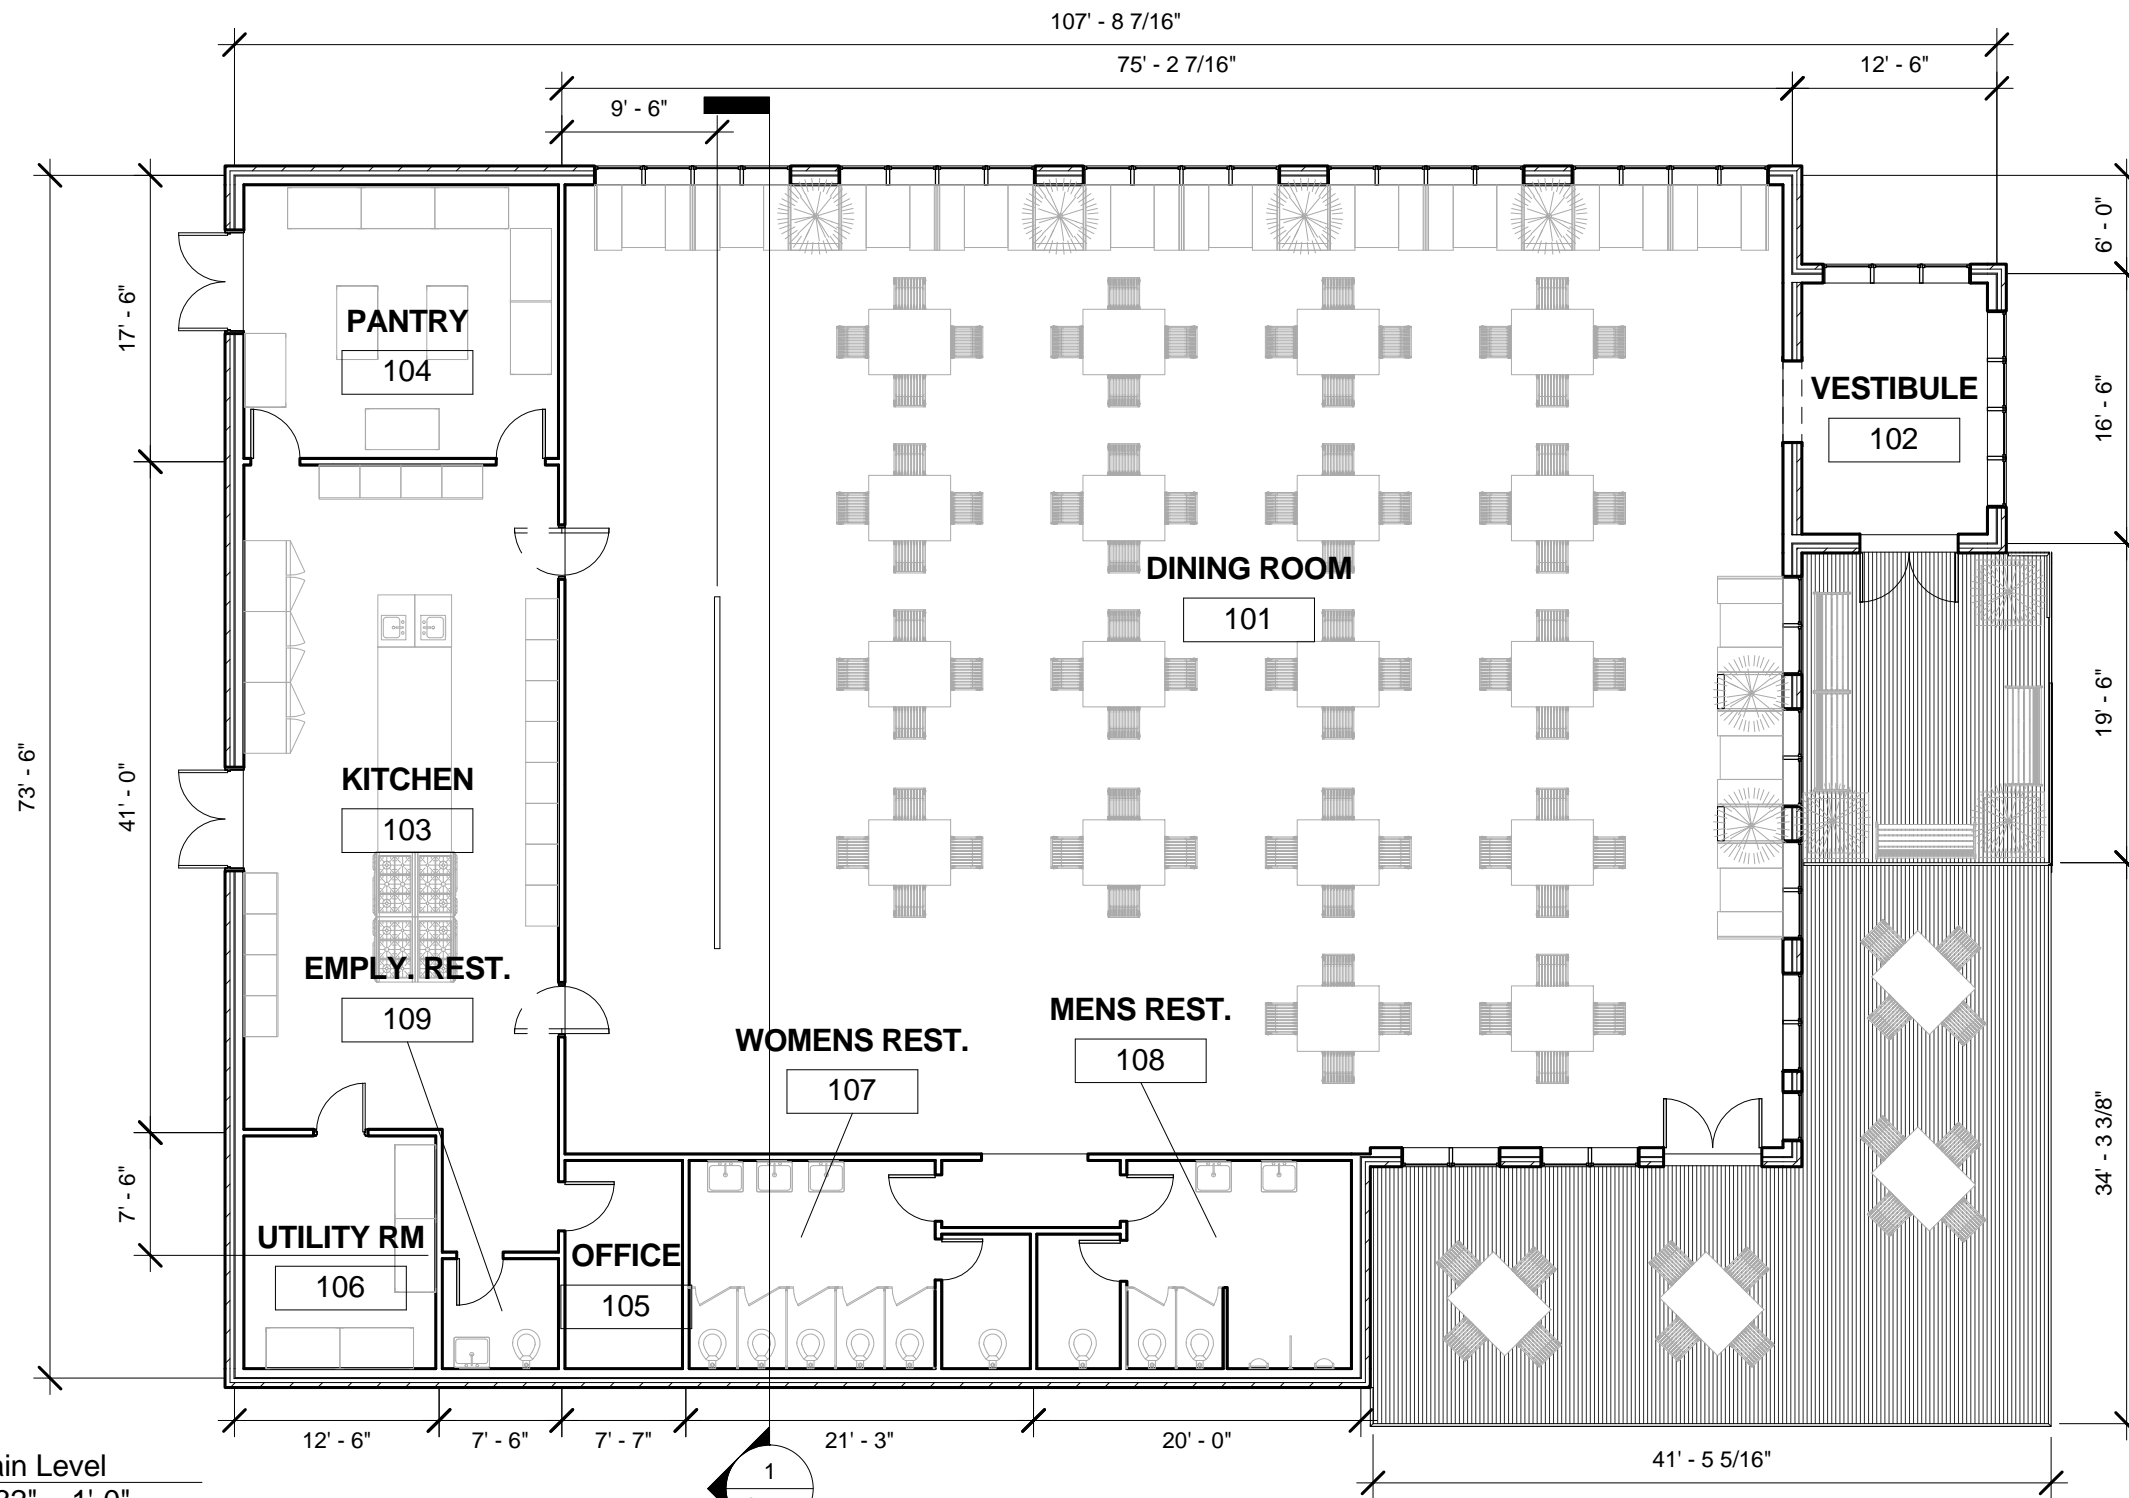

1 Main Level
3/32" = 1'-0"

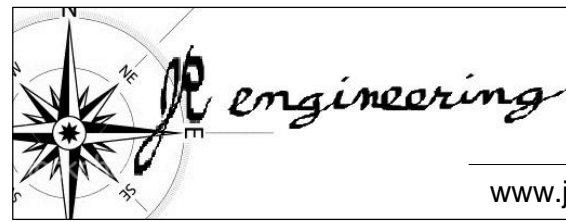
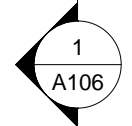


Jason P. Reed
Final Project - Restaurant

No.	Description	Date

Floor Plan	
Project number	120001
Date	12/5/2012
Drawn by	JPR
Checked by	ROEHL
A102	
Scale 3/32" = 1'-0"	

11/20/2013 9:47:29 PM

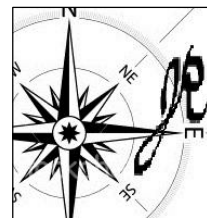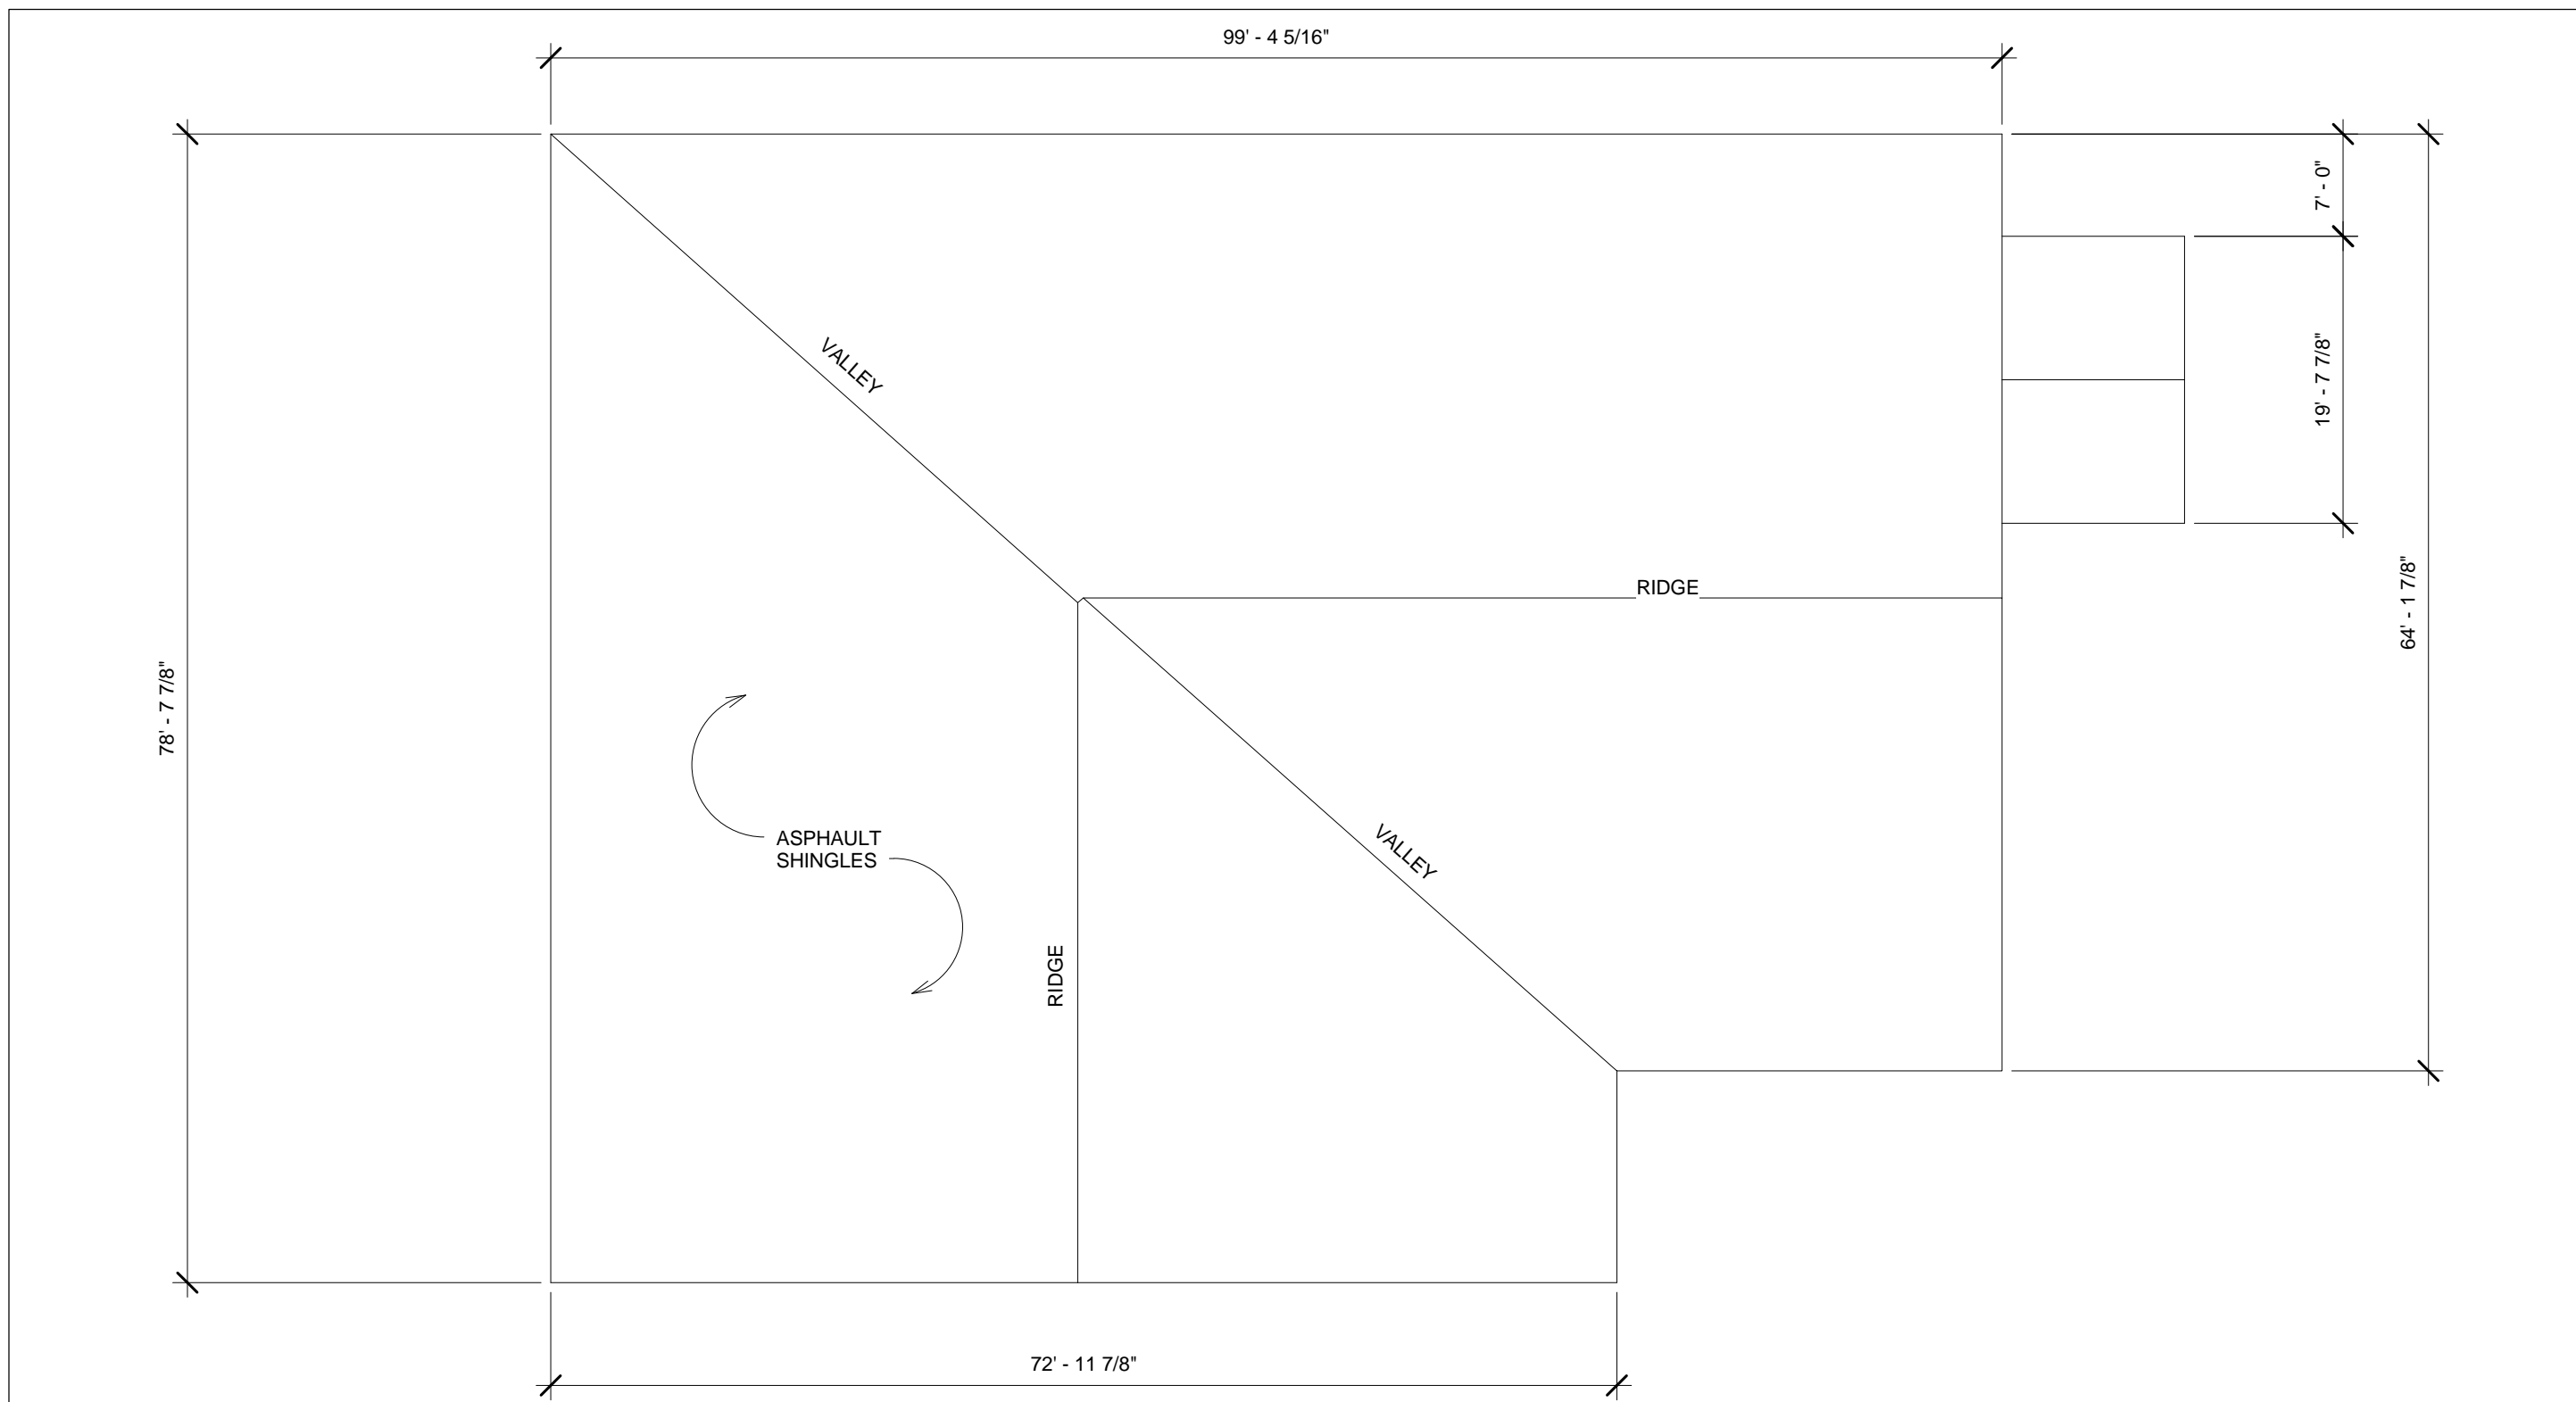

JP engineering


www.jasonpreed.com

Jason P. Reed
Final Project - Restaurant



No.	Description	Date

Roof Plan		
Project number	120001	A103
Date	12/5/2012	
Drawn by	JPR	Scale 3/32" = 1'-0"
Checked by	ROEHL	

11/20/2013 9:47:46 PM

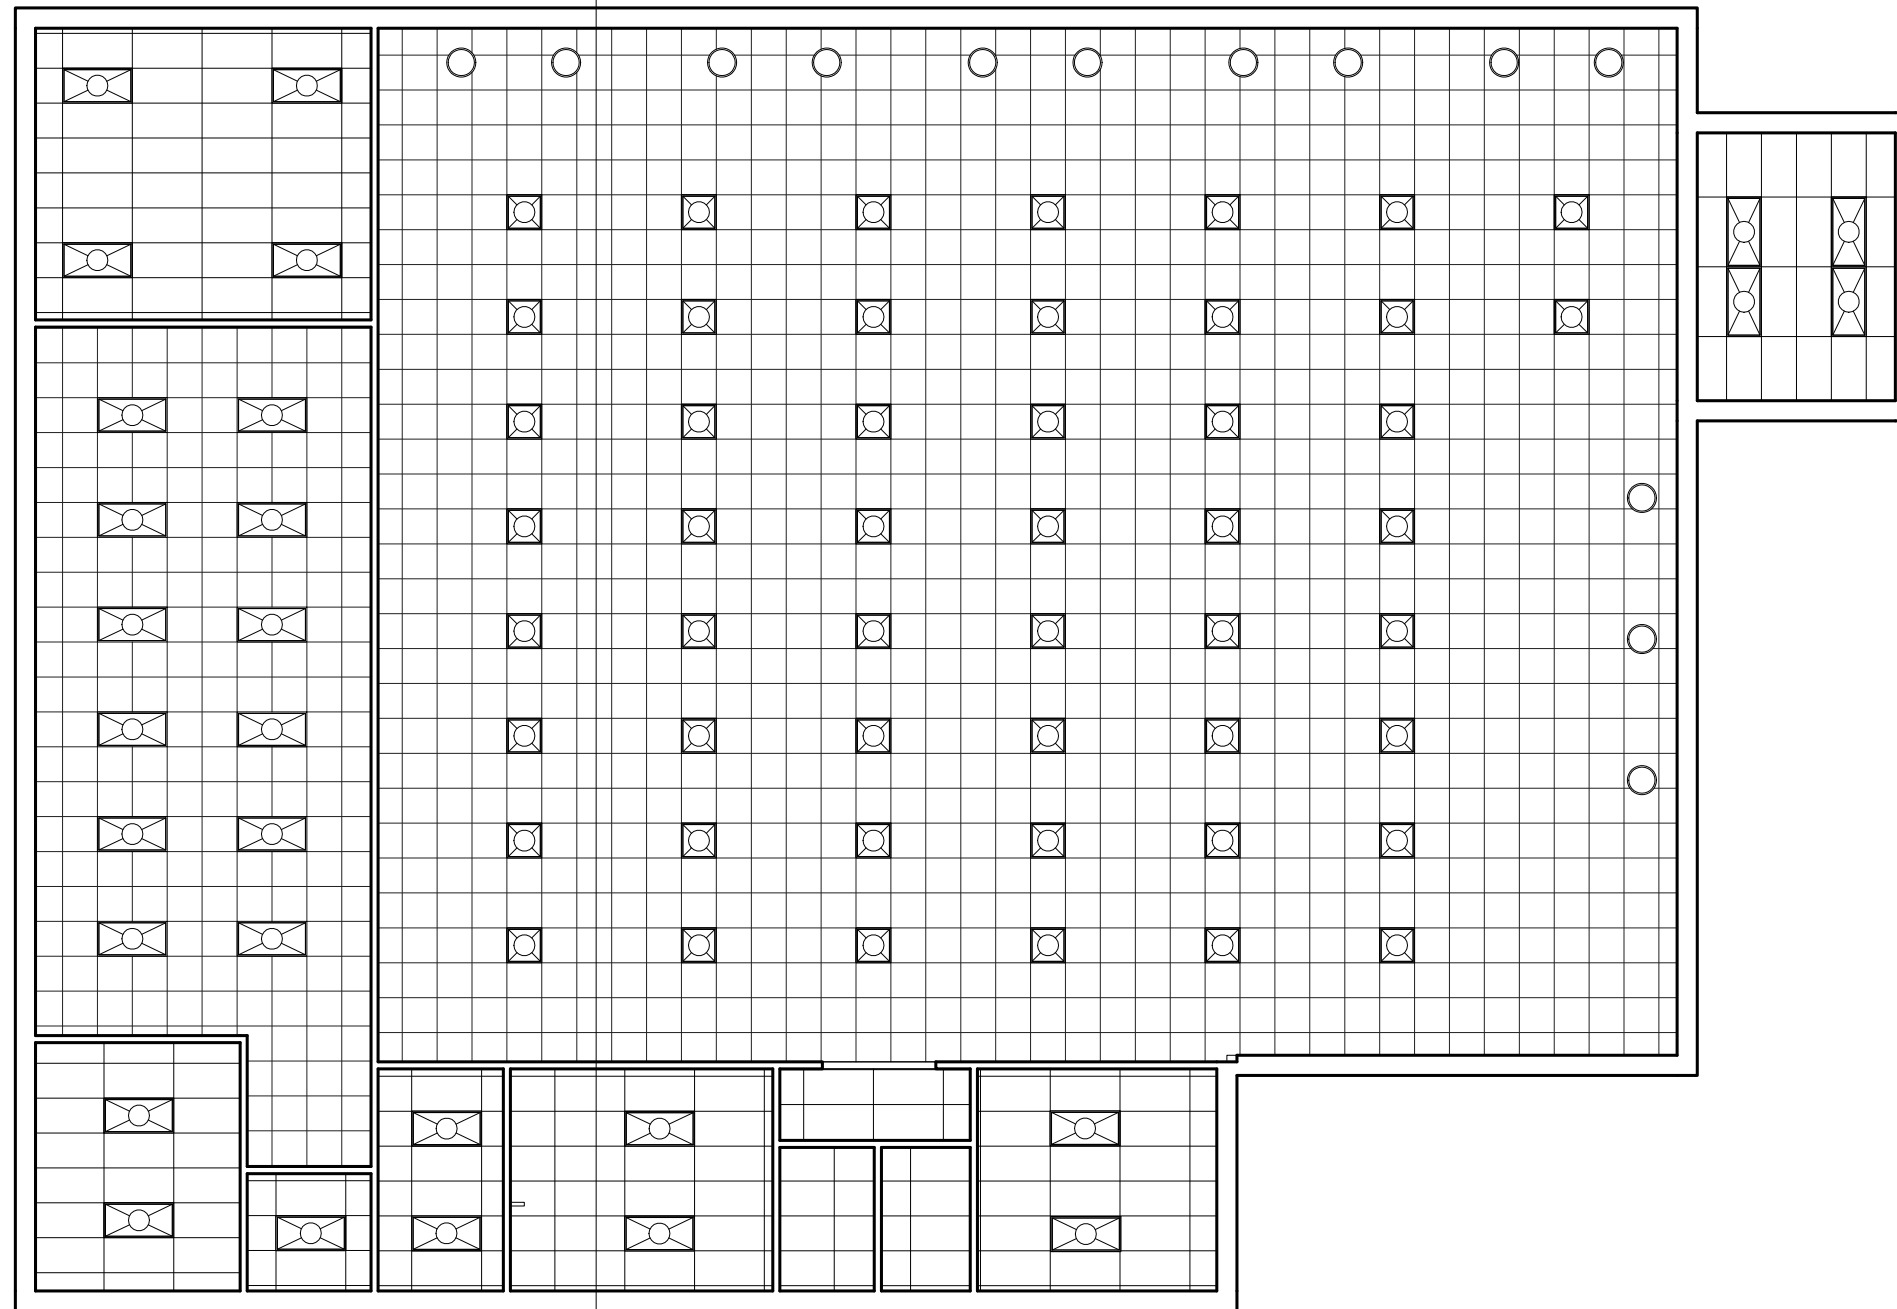

1 Main Level
1" = 10'-0"

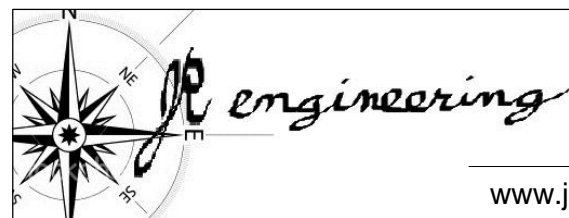 

www.jasonreed.com

Jason P. Reed
Final Project - Restaurant


No.	Description	Date

Reflected Ceiling Plan



Project number 120001
Date 12/5/2012
Drawn by JPR
Checked by ROEHL

A104


Scale 1" = 10'-0"

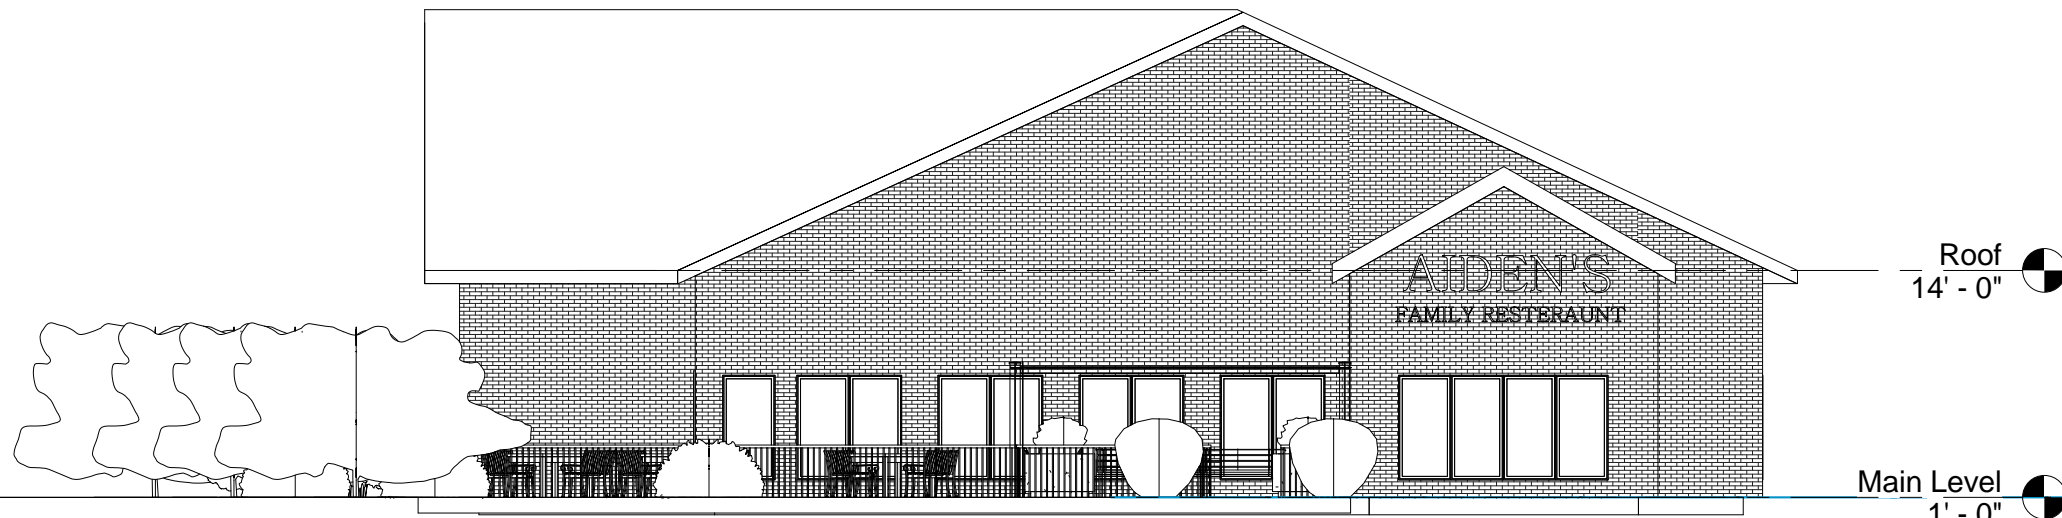

① East
1" = 10'-0"

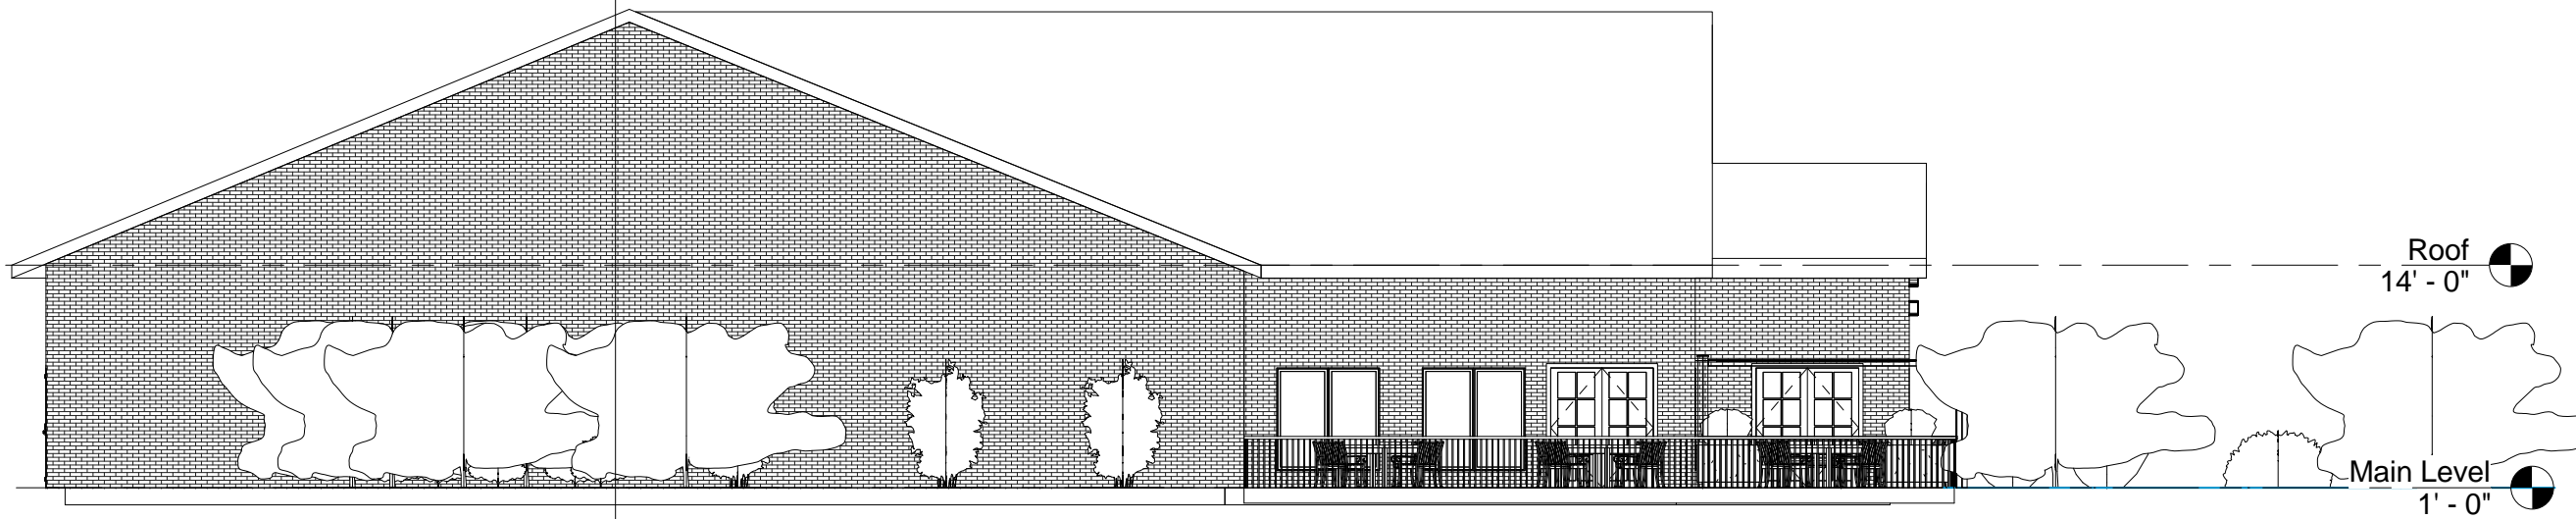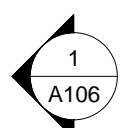

② South
1" = 10'-0"

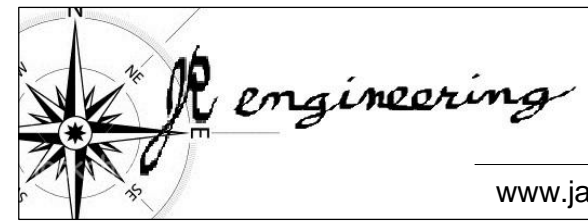

www.jasonpreed.com

Jason P. Reed
Final Project - Restaurant


No.	Description	Date

Elevation	
Project number	120001
Date	12/5/2012
Drawn by	JPR
Checked by	ROEHL
A105	
Scale 1" = 10'-0"	


11/20/2013 9:48:42 PM



HALF WALL VIEW

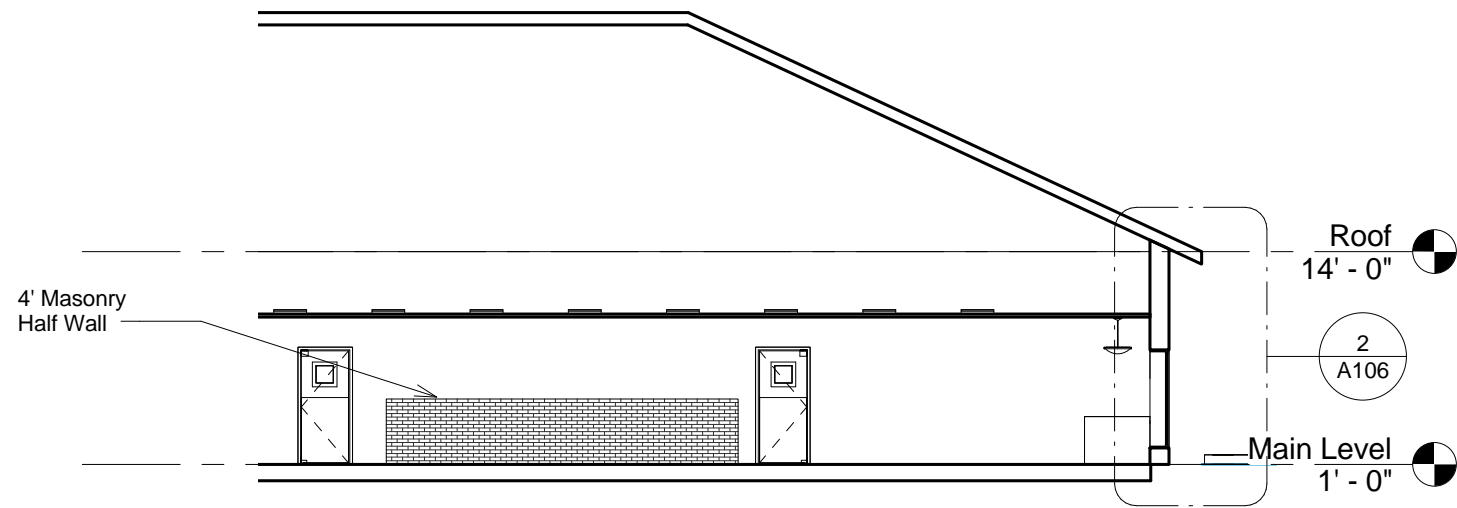

1 Kitchen Half Wall
3/32" = 1'-0"

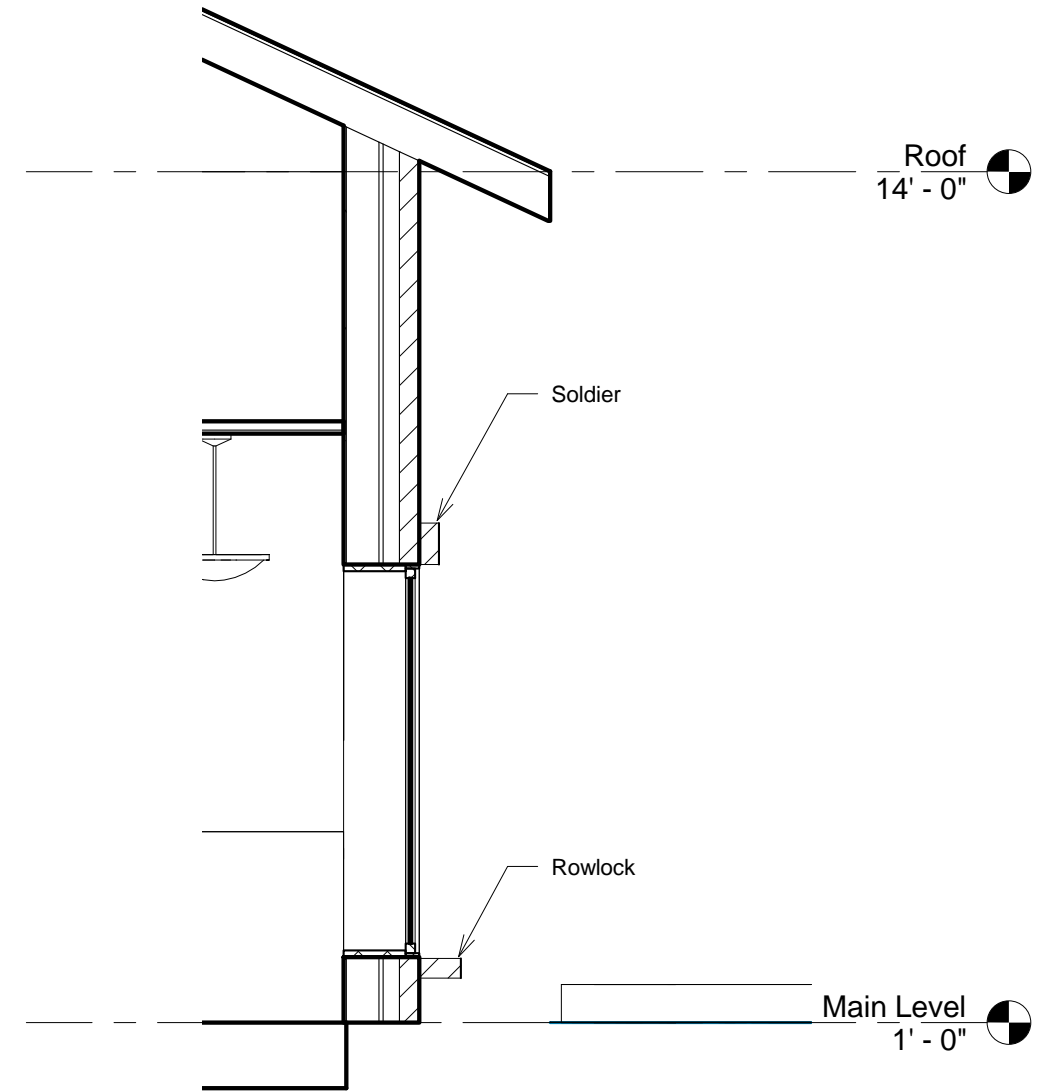

2 Callout of Kitchen Half Wall
3/8" = 1'-0"

Jason P. Reed
Final Project - Restaurant

No.	Description	Date

Sections		A106
Project number	120001	
Date	12/5/2012	
Drawn by	JPR	
Checked by	ROEHL	
Scale As indicated		